


APPENDIX E – Traffic Control Drawings

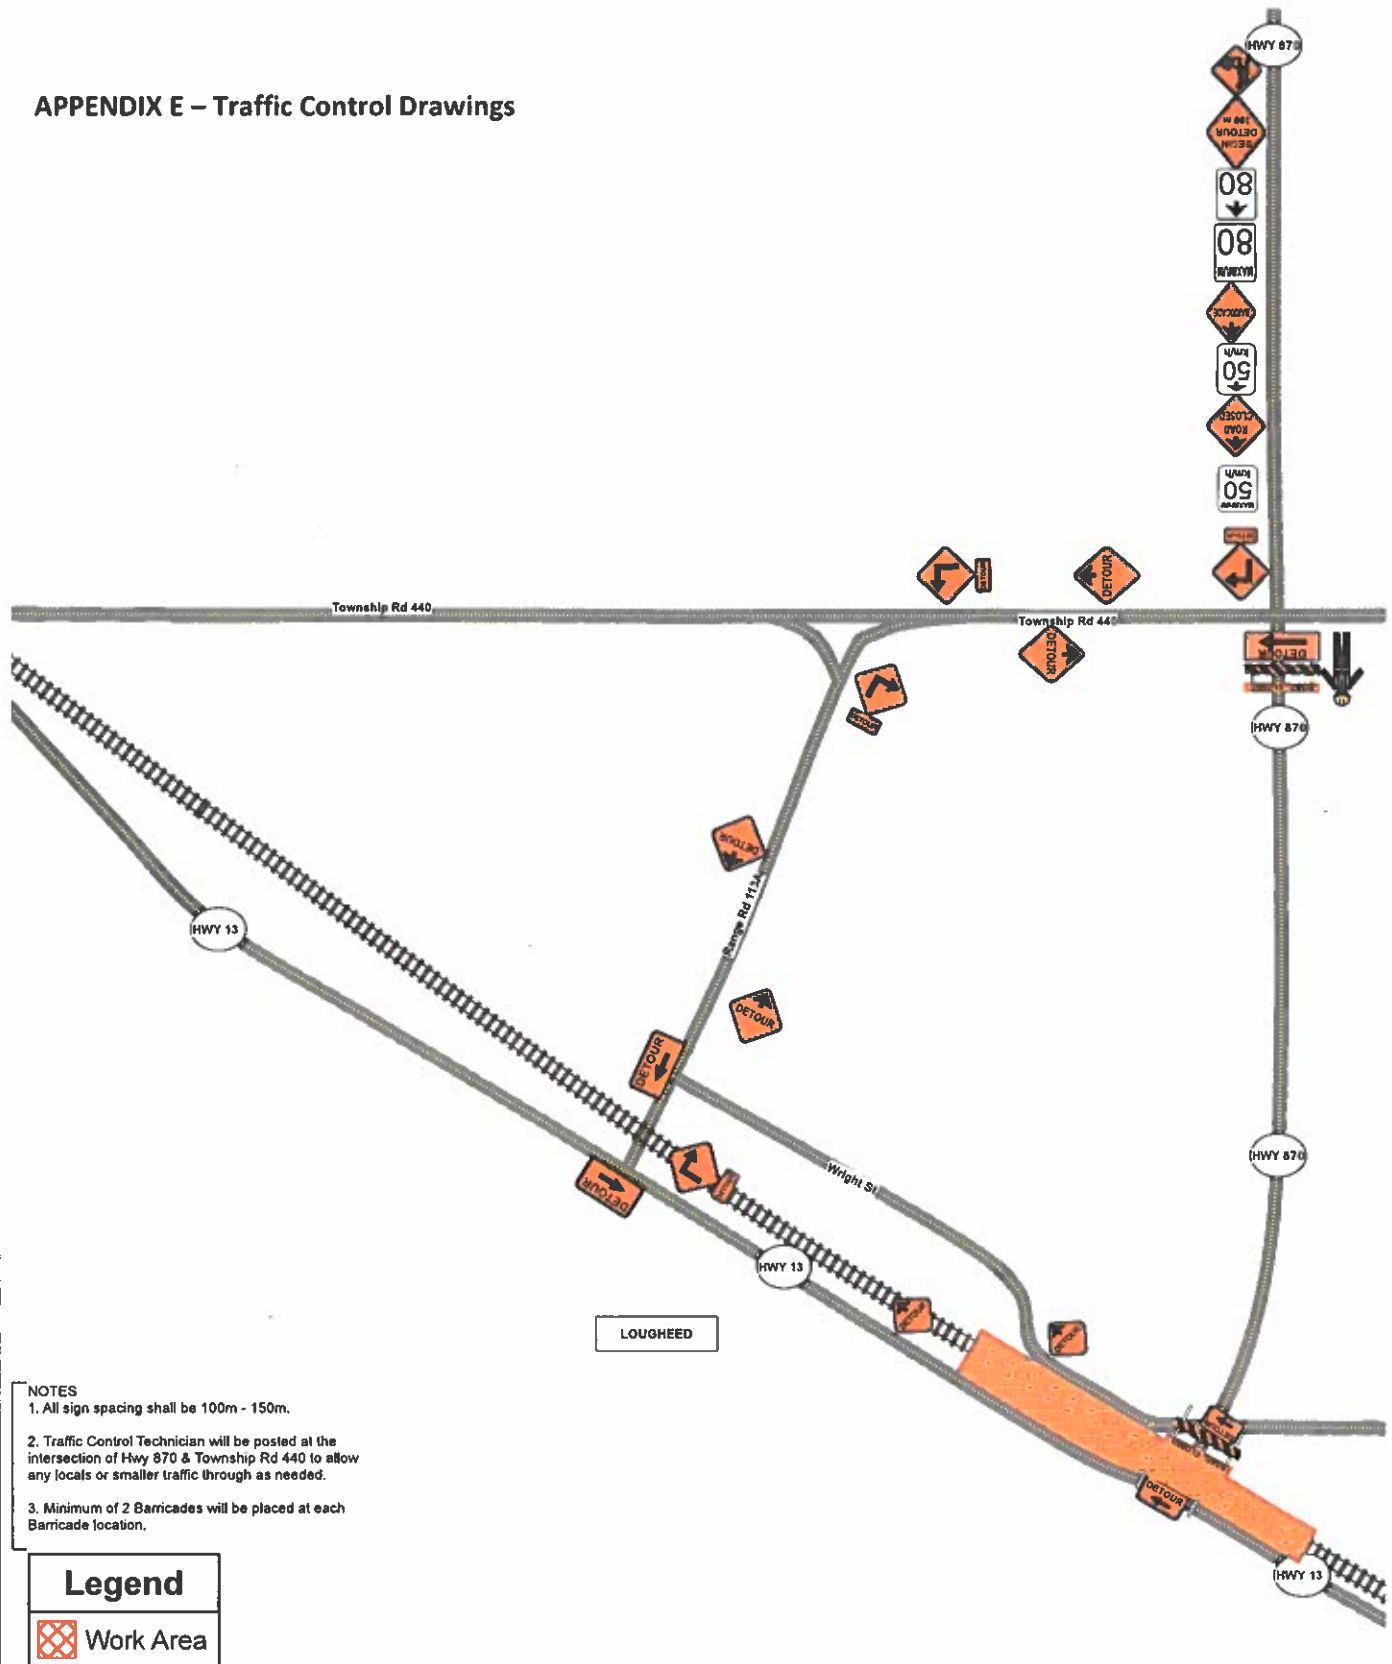

- NOTES**
1. All sign spacing shall be 100m - 150m.
 2. Traffic Control Technician will be posted at the intersection of Hwy 870 & Township Rd 440 to allow any locals or smaller traffic through as needed.
 3. Minimum of 2 Barricades will be placed at each Barricade location.

Legend

Work Area



Client	Canadian Pacific Railway	Start	October 27, 07:30
Project	Wetaskiwin Subdivision Hwy 870	End	October 28, 18:00
Location	Lougheed, Alberta		

▲

Plan Scale

1 : 13912 (1cm = 139m)